

[illegible]

MATERIAL TYPE: PLATING OPT.	TYPE 2 OPTION # 1	TYPE 2 OPTION # 2	TYPE 2 OPTION # 3	TYPE 2 OPTION # 4	TYPE 1 OPTION # 5	TYPE 3 OPTION # 6	TYPE 2 OPTION # 7
PLATING	POST GOLD FLASH PALLADIUM (SHORTING BAR)	POST GOLD (SHORTING BAR)	POST HEAVY PALLADIUM-GOLD FLASH (IN LINE)	POST PALLADIUM- GOLD (IN LINE)	PRE-HOT DIP TIN (IN LINE)	PRE TIN/SILVER (IN LINE)	POST SILVER (IN LINE)
ZONE "A"	SULFIMATE DUCTILE NICKEL	SULFIMATE DUCTILE NICKEL	SULFIMATE DUCTILE NICKEL	SULFIMATE DUCTILE NICKEL	HOT DIP TIN PLATE	TIN SILVER PLATE	ELECTRO DEPOSITED PURE SILVER, NICKLE UNDERPLATE NOT REQ.
ZONE "B"	ELECTRO MATT TIN PLATE	ELECTRO MATT TIN PLATE	ELECTRO MATT TIN PLATE	ELECTRO MATT TIN PLATE	HOT DIP TIN PLATE	TIN SILVER PLATE	ELECTRO MATT TIN PLATE
ZONE "C"	C-1, C-3: PLATE WITH HARD GOLD CAP OVER PURE PALLADIUM	C-1, C-3: PLATE WITH HARD GOLD CAP	C2 ONLY: PLATE WITH HARD GOLD CAP OVER PURE PALLADIUM	C2 ONLY: PLATE WITH HARD GOLD CAP OVER PURE PALLADIUM	----	----	----
ZONE "D"	ELECTRO MATT TIN PLATE	ELECTRO MATT TIN PLATE	ELECTRO MATT TIN PLATE	ELECTRO MATT TIN PLATE	HOT DIP TIN PLATE	TIN SILVER PLATE	ELECTRO MATT TIN PLATE

54001001RWC	15512726	01	AA	54001001	10762774
F08B08001R	15512731	01	AA	F08B0800	15590974
54001441RWC	15522535	01	AA	54001441	13681934
54001401RWA	15522535	01	AA		
54001401RWC	13963990	01	AA	54001401	10757693
54001301RWA	15524504	01	AA	54001301	10715689
54001819RWA	15512733	01	AA		
54001819RWC	15513652	01	AA	54001819	15425613
54001818RWA	15516296	01	AA		
54001818RWC	13971191	01	AA	54001818	15435215
54001804RWA	15512732	01	AA		
54001804RWC	15516297	01	AA	54001804	13805590
54001801RWA	15516294	01	AA		
54001801RWC	15517522	01	AA	54001801	10762775
54002230RWA	15512733	01	AA	54002230	33501642
54002201RWA	15512725	01	AA		
54002201RWC	13963989	01	AA	54002201	10762776

WVL
REOUND
PART NO.

DELPHI
REOUND
PART NO.

DELPHI
REV.

DELPHI
NC1
REV.


WVL
PART
NO.

DELPHI
PART
NO.


MADE FROM

Available Types: RWA or RWC



VIEW OF PRECIOUS PLATING
NOT TO SCALE

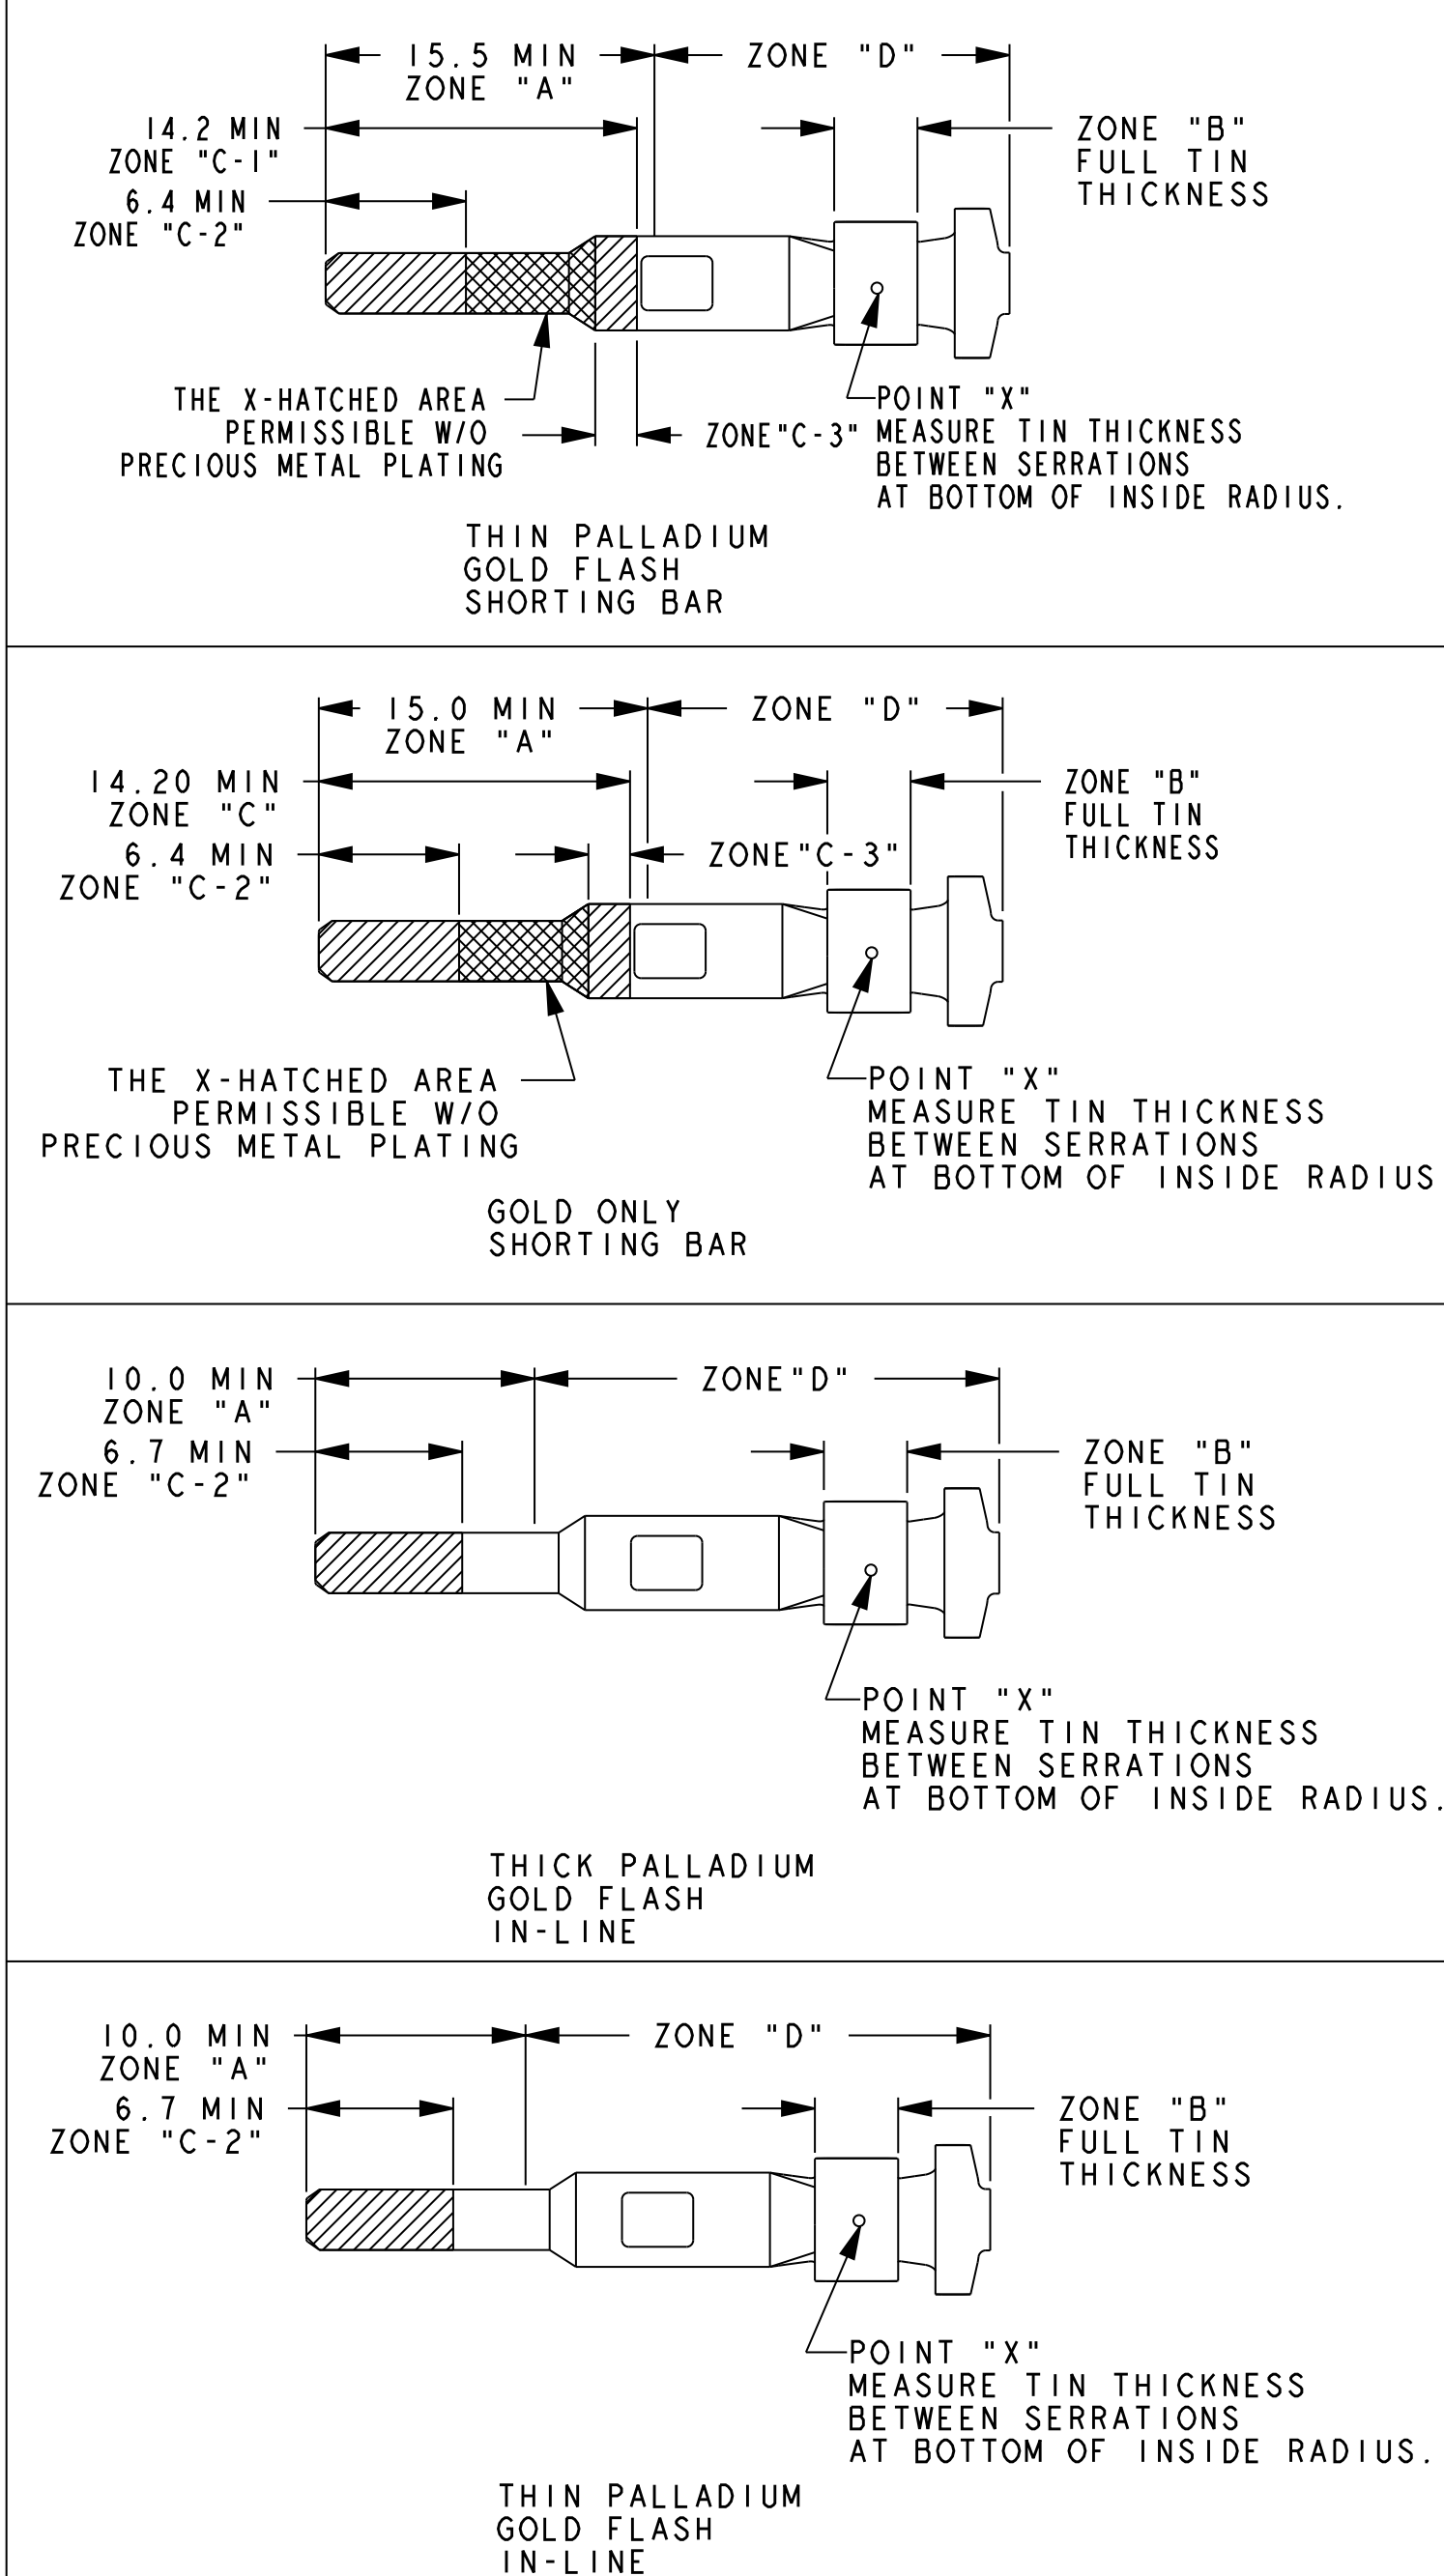


GAGE REQUIREMENTS

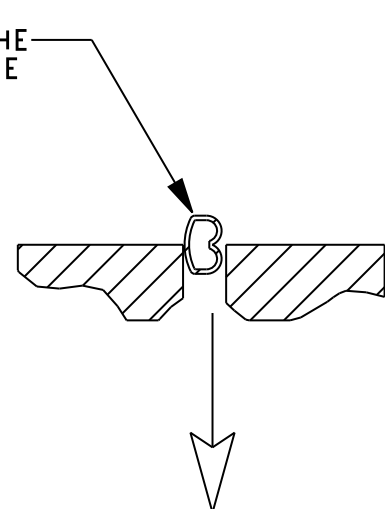SECTION THRU
COST. WING

- UNLESS OTHERWISE SPECIFIED:

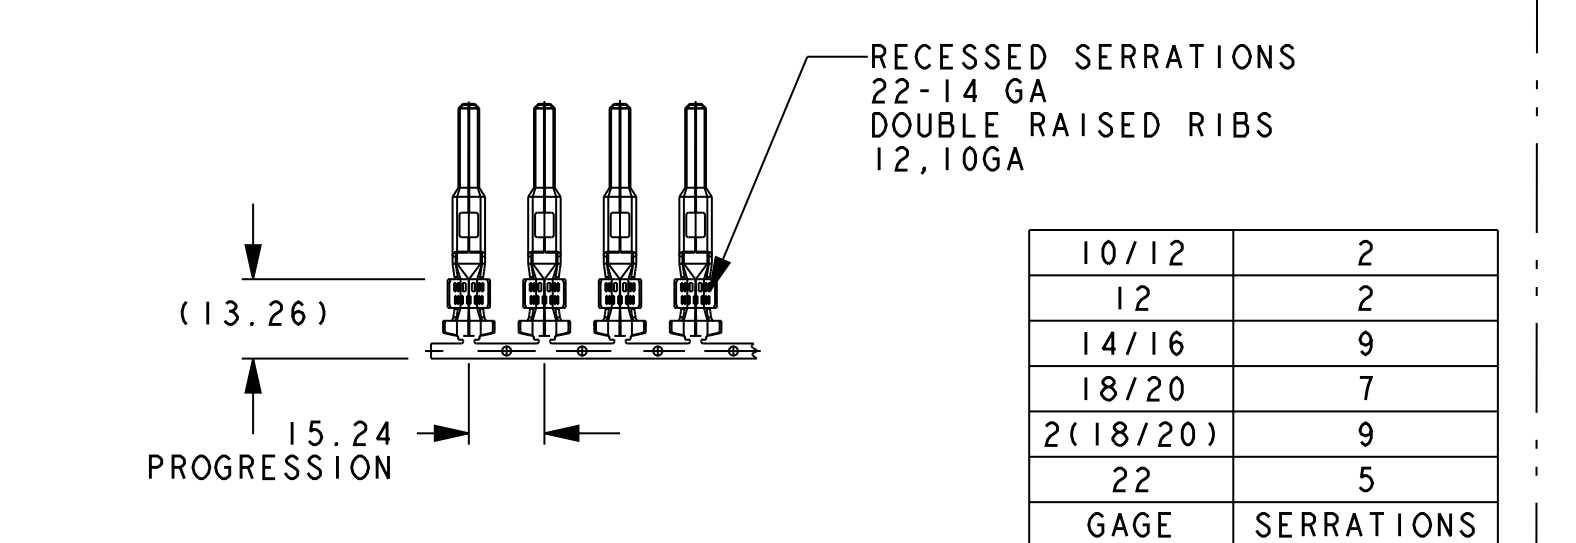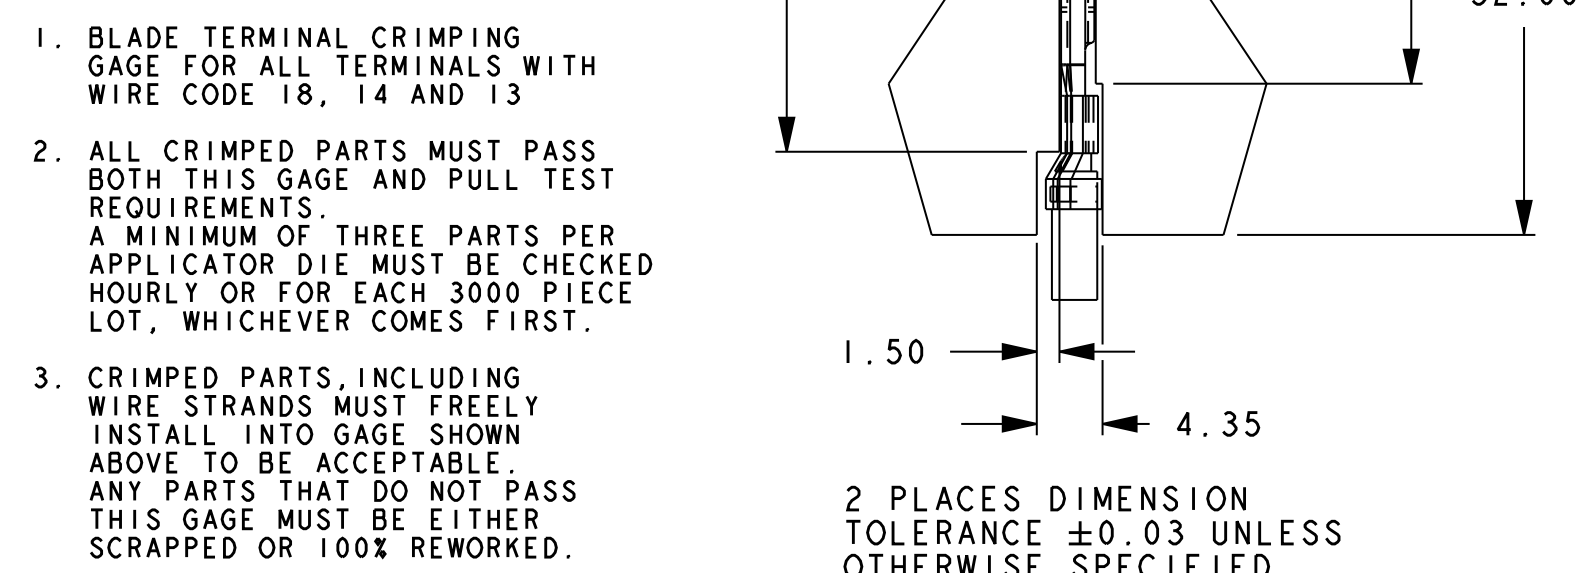

REELING OPTIONS

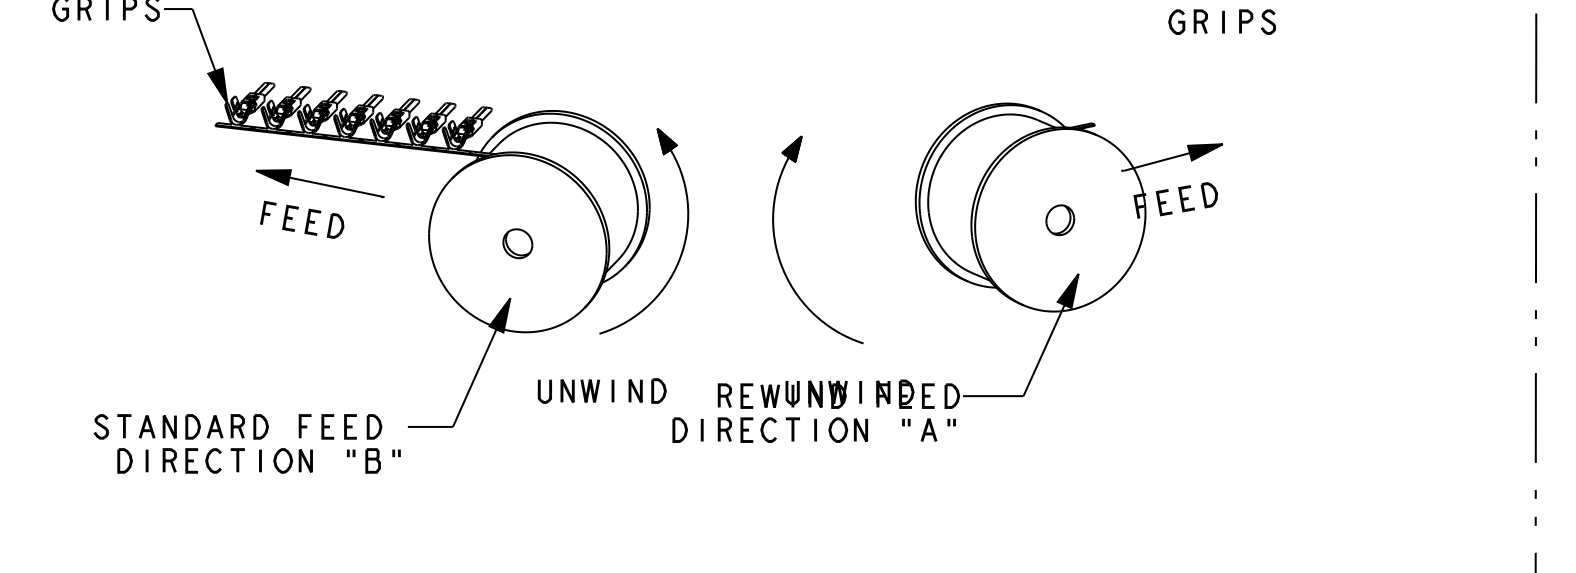












VIEW NOT TO SCALE

TERMINALS TO FEED AS SHOWN AFTER BEING REELED OFF PRODUCTION TOOL
PACKAGING: PANCAKE REELS WITH PAPER INTERLEAF

- NOTE:
- 1) DO NOT USE MVL PART NUMBERS FOR NEW ORDERS,
MVL PART NUMBERS FOR REFERENCE ONLY
 - 2) WHEN USING DELPHI PART NUMBERS,ORDER
"DELPHI REWOUND PART NUMBER" (EX: 15512726)
 - 3) IF DELPHI PART NUMBER IS NOT AVAILABLE
REQUEST DELPHI PLATED PART NUMBER
THEN "REWIND DIRECTION (AorC) (EX: 15520890 REWIND A)

1		2		
---	--	---	--	---	--	---	--	---	--	---	--	---	--	---	--	---	--	----	--	----	--	-----	--	-----	--	------	--	------	--

CRIMP TOOL INFORMATION (REF. ONLY)

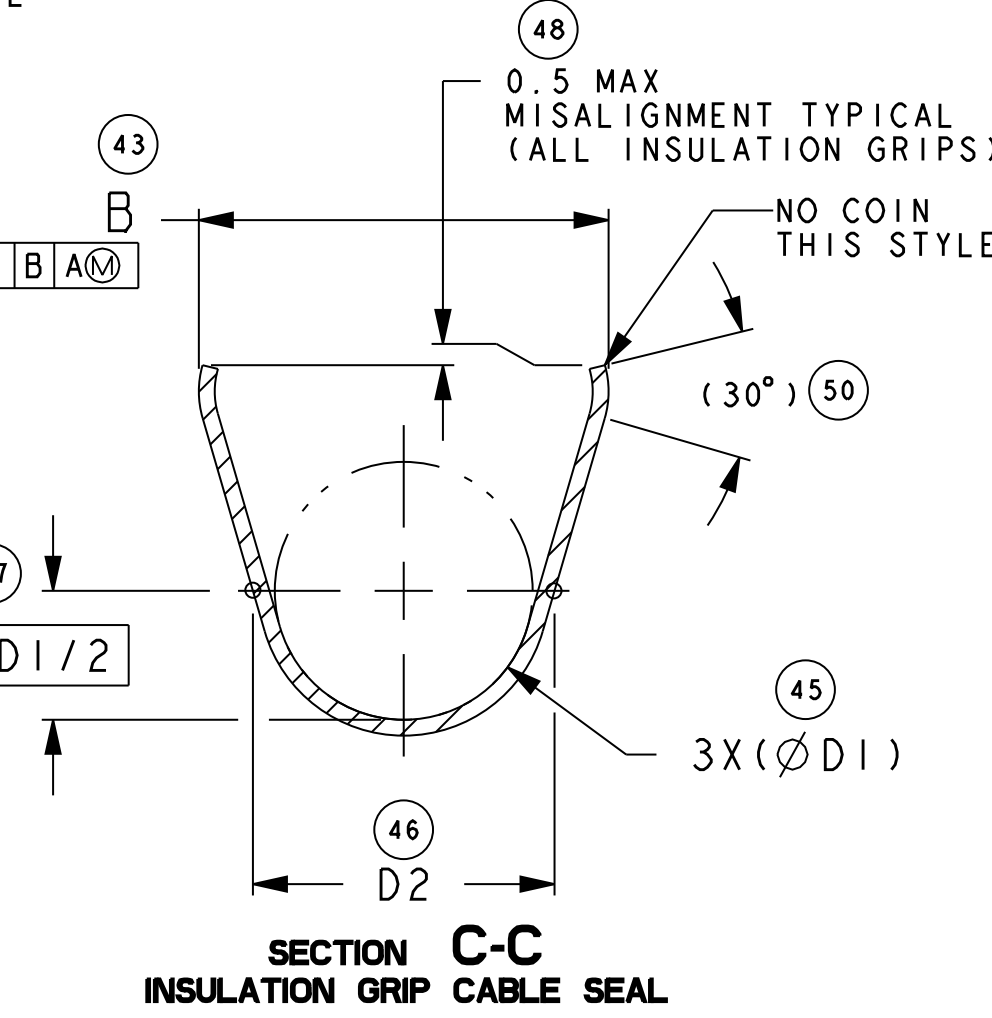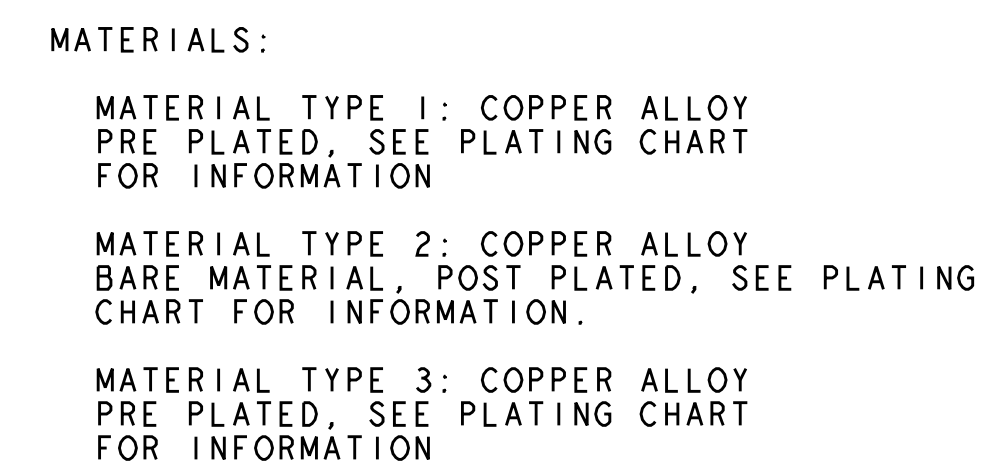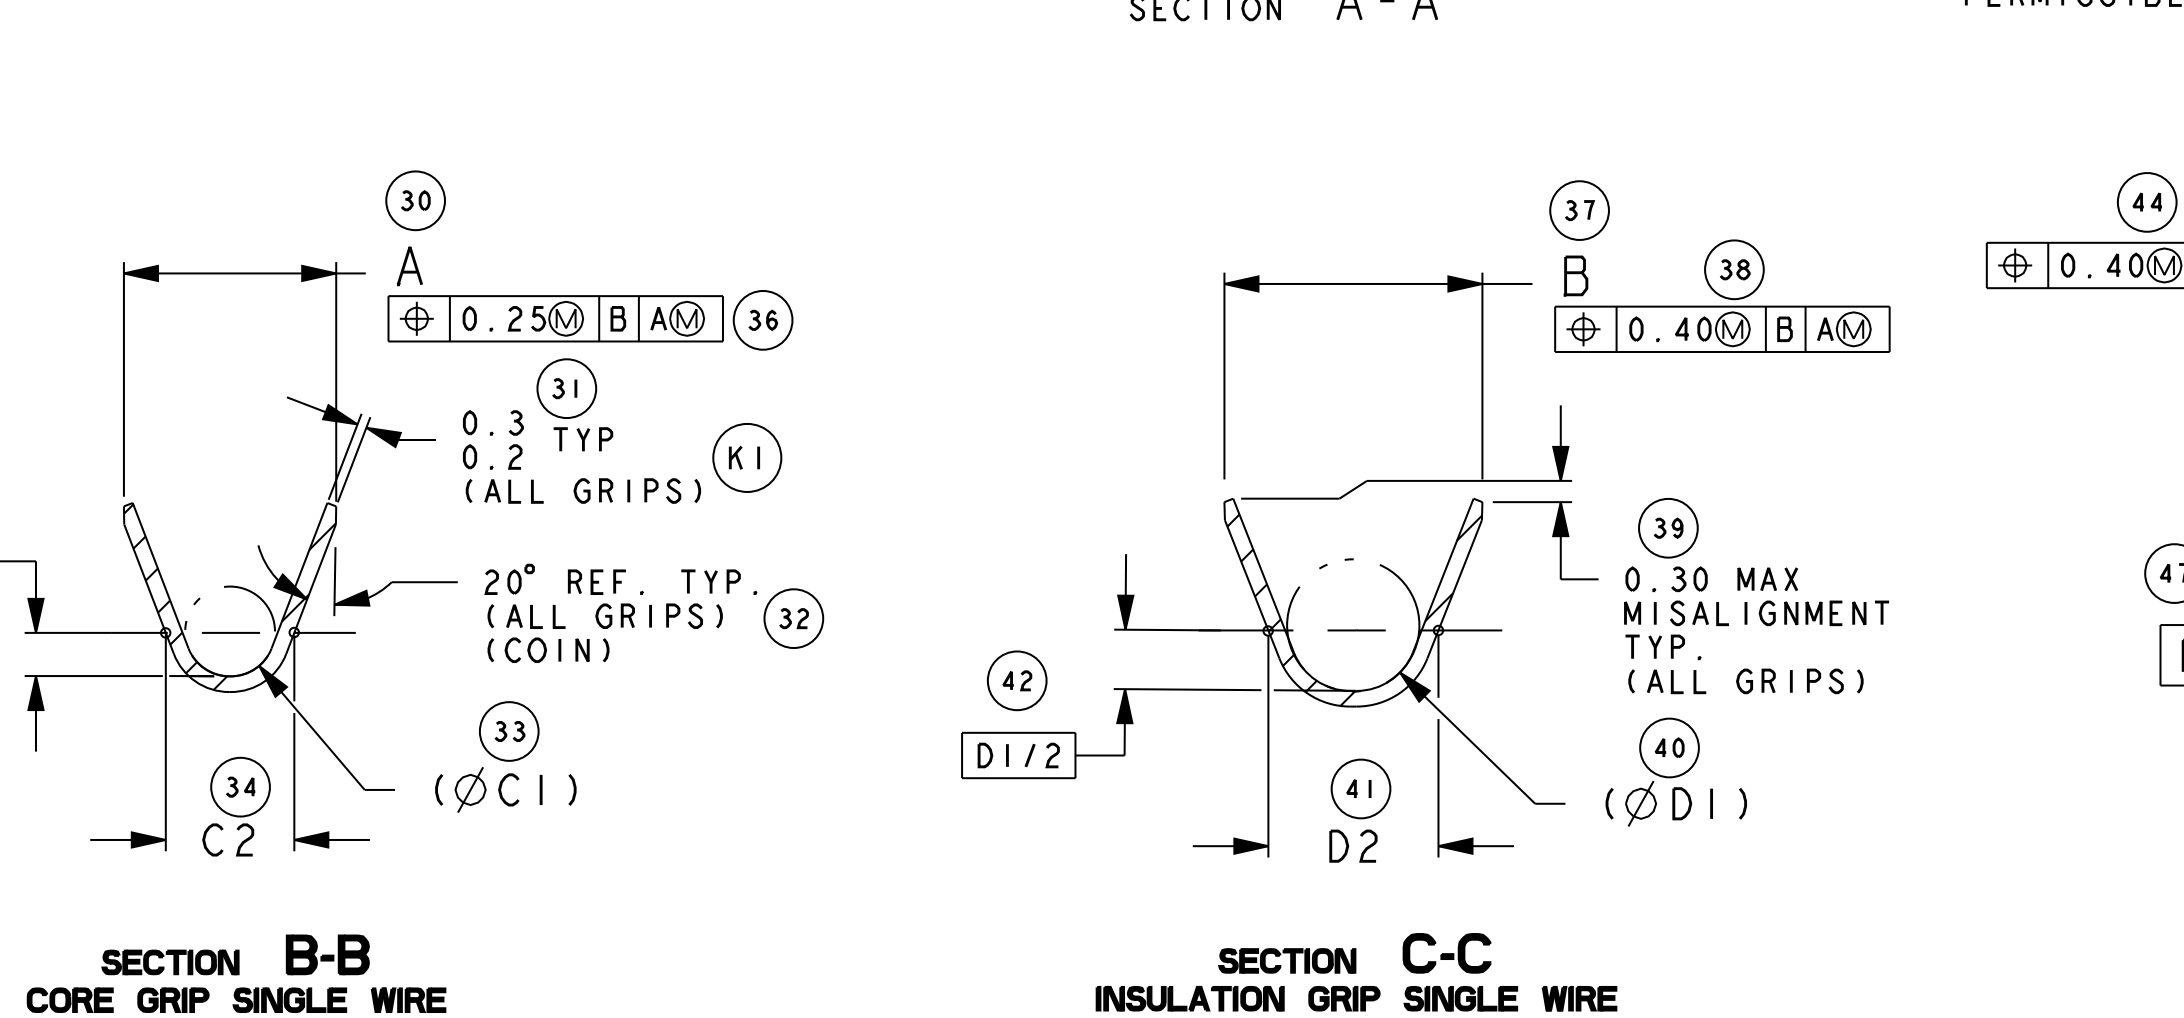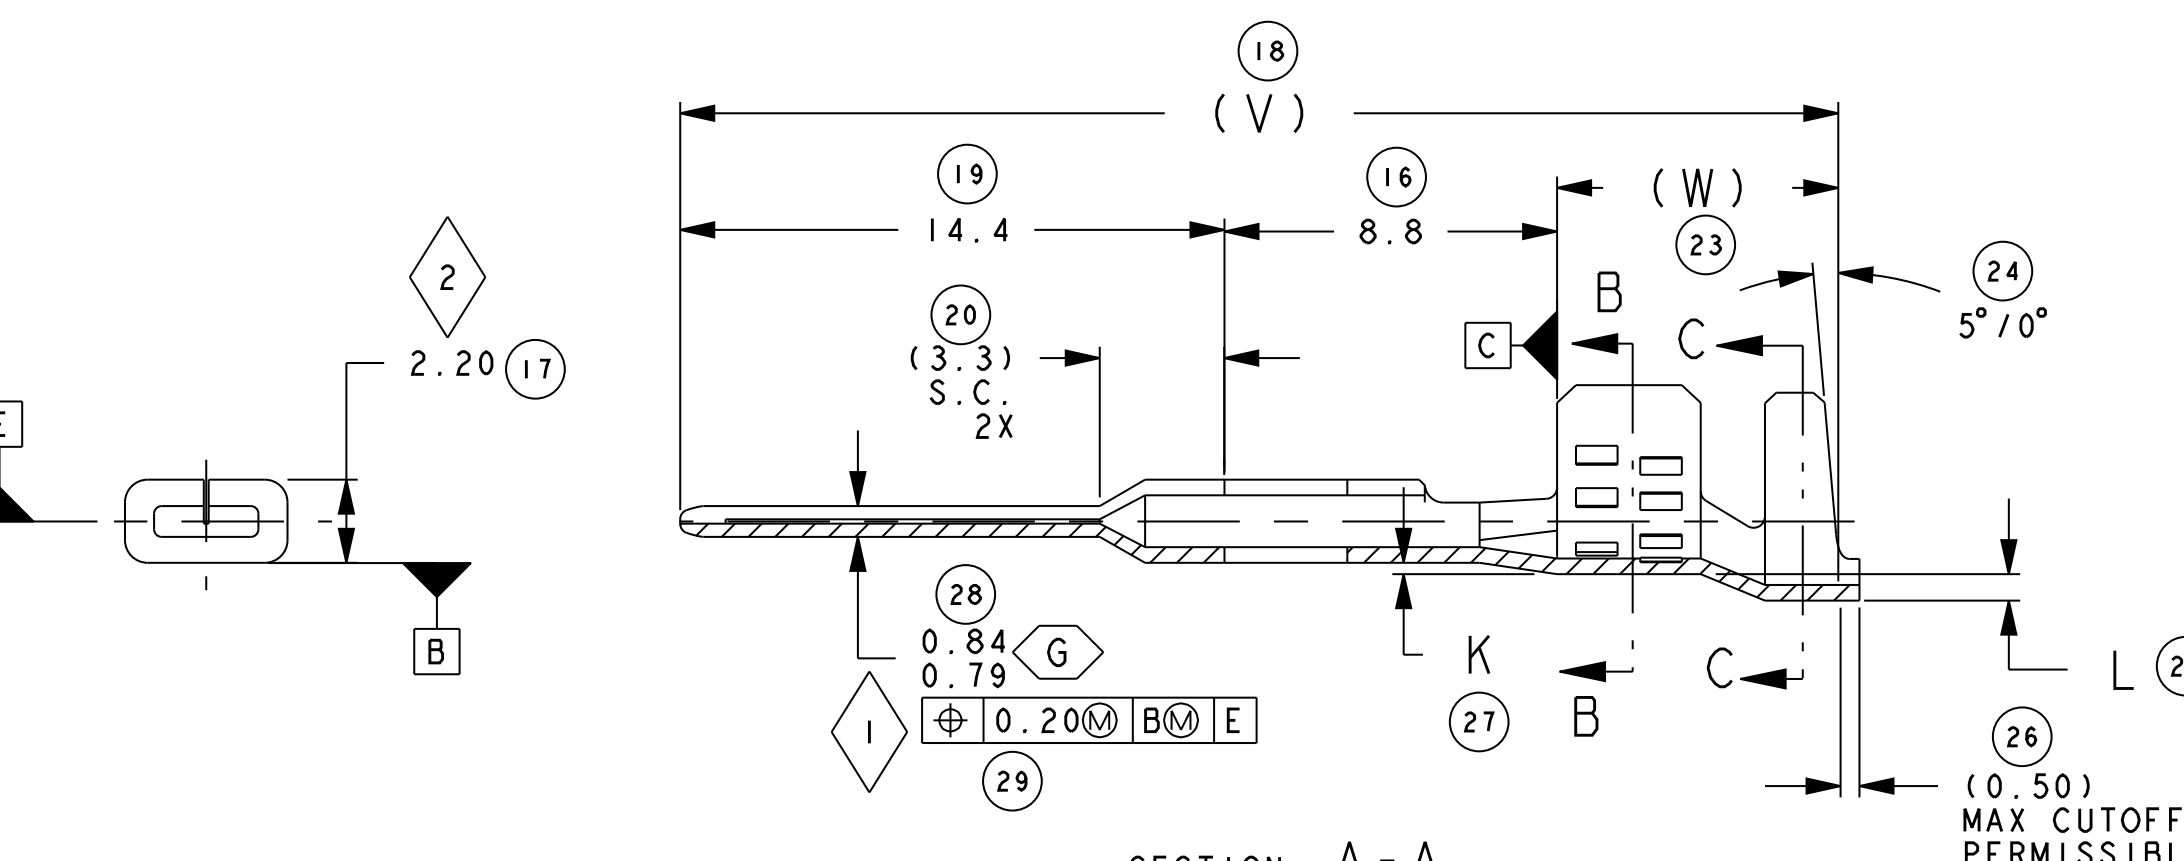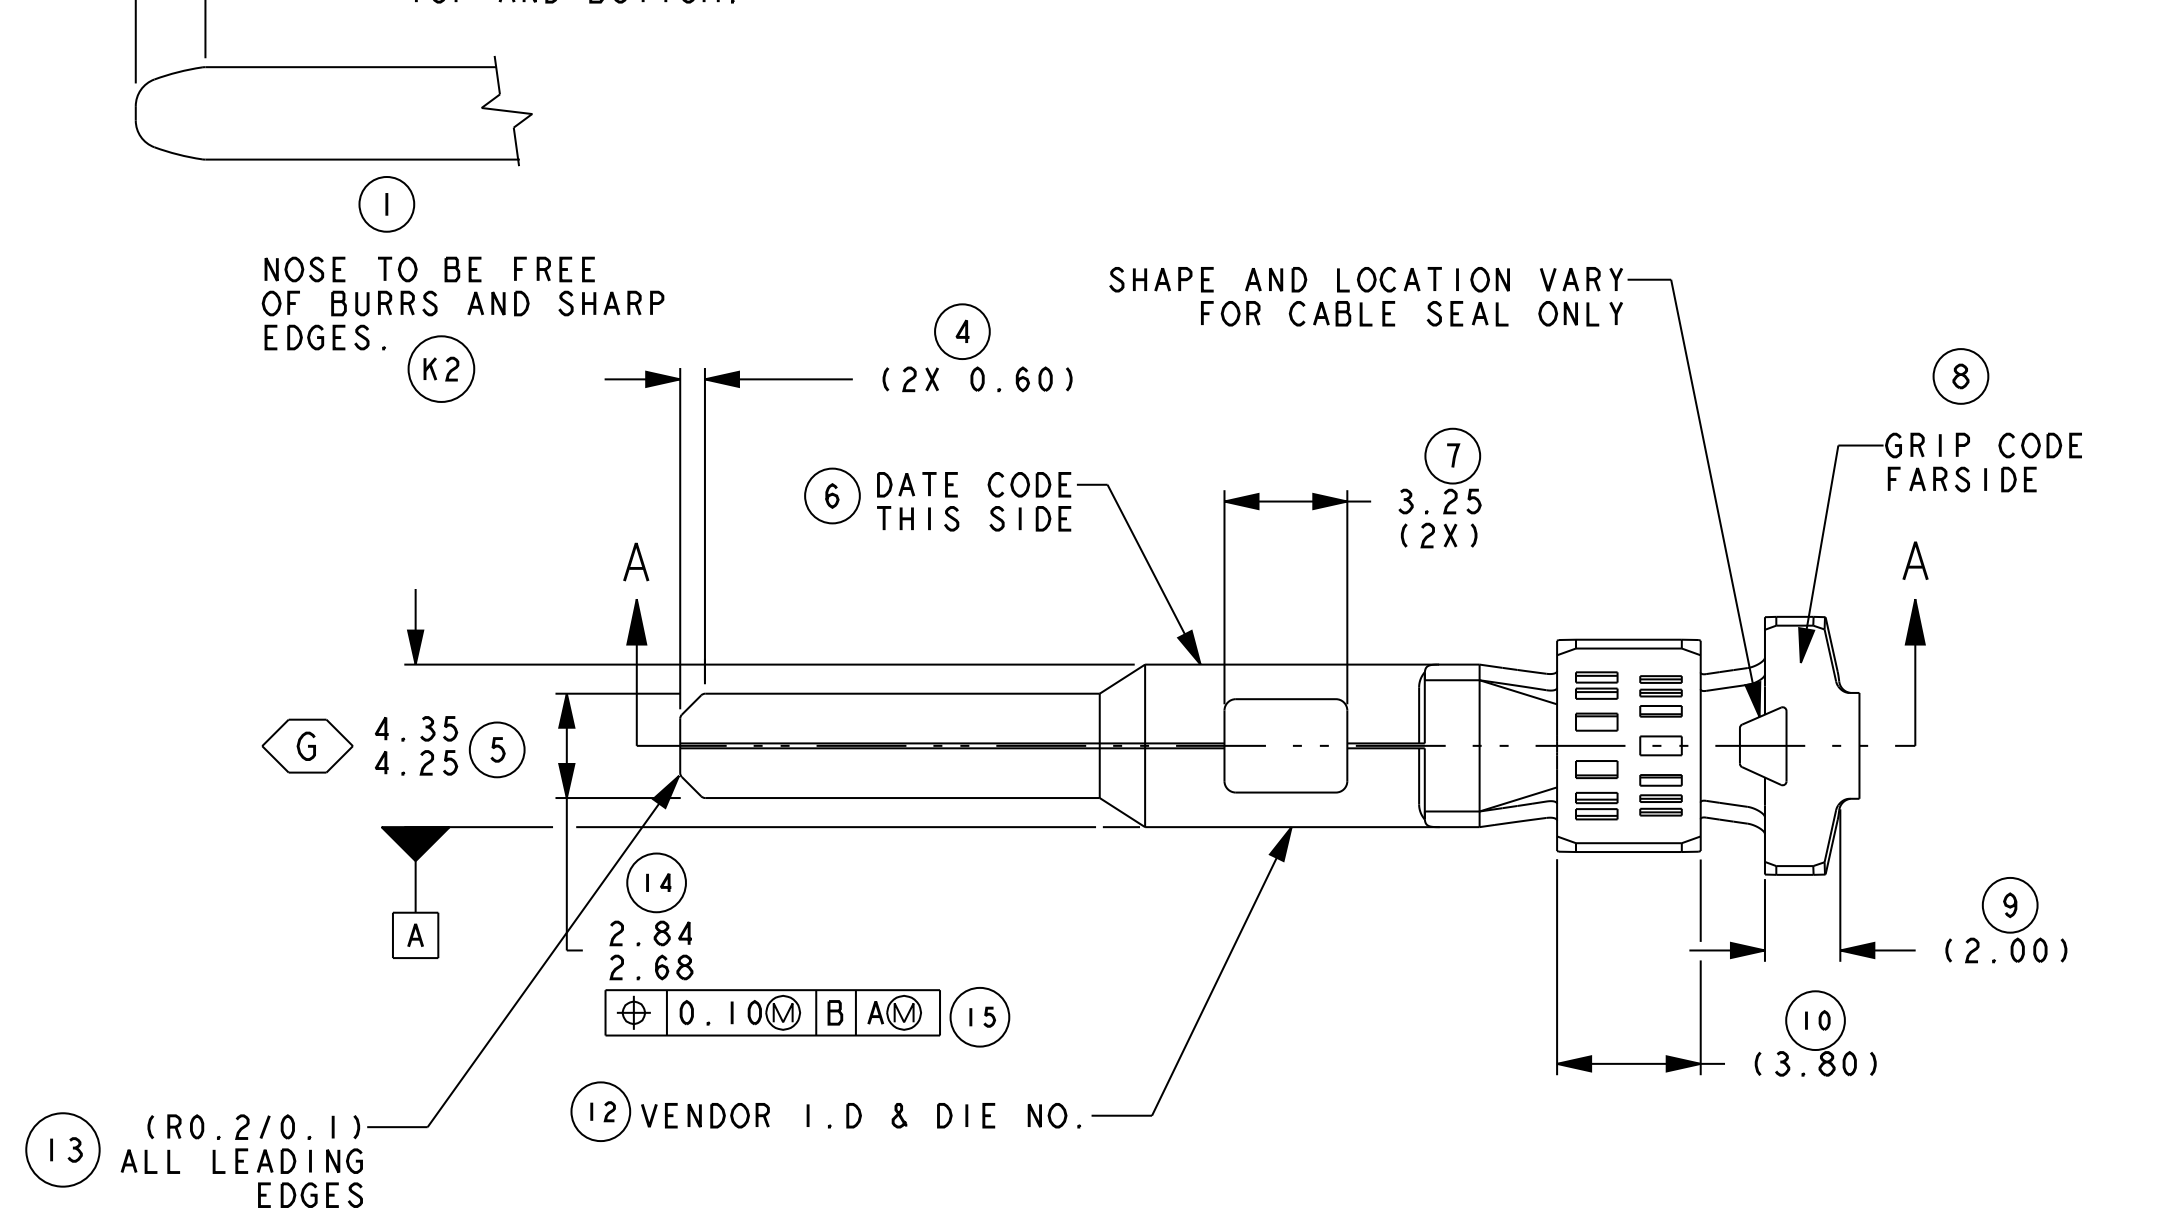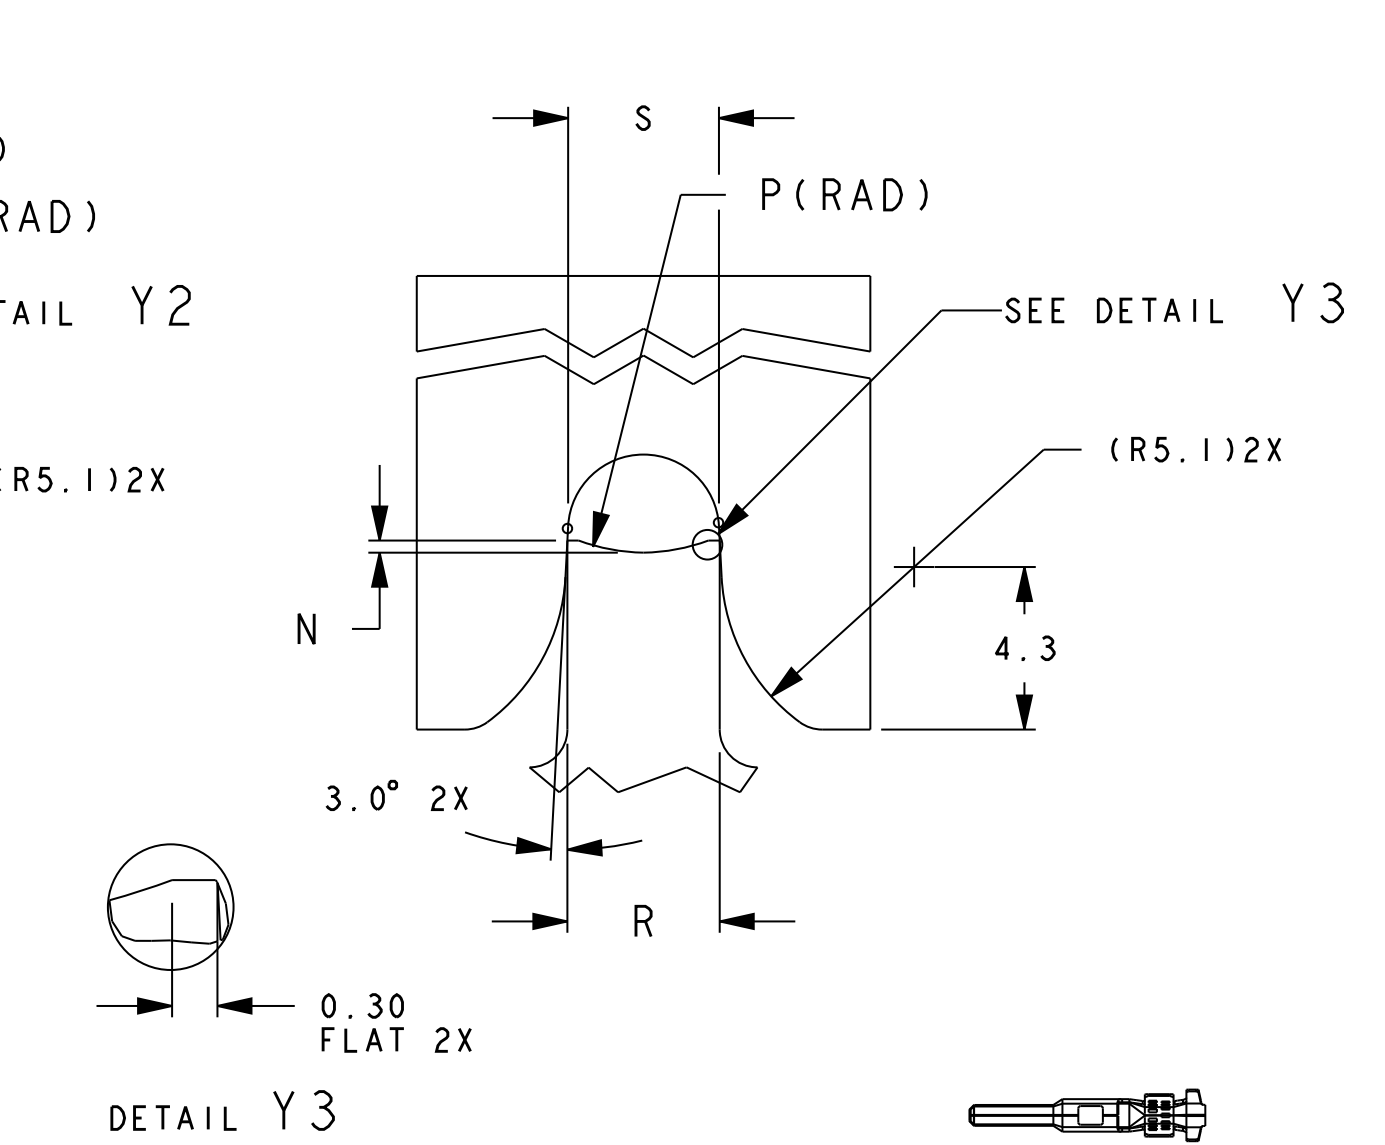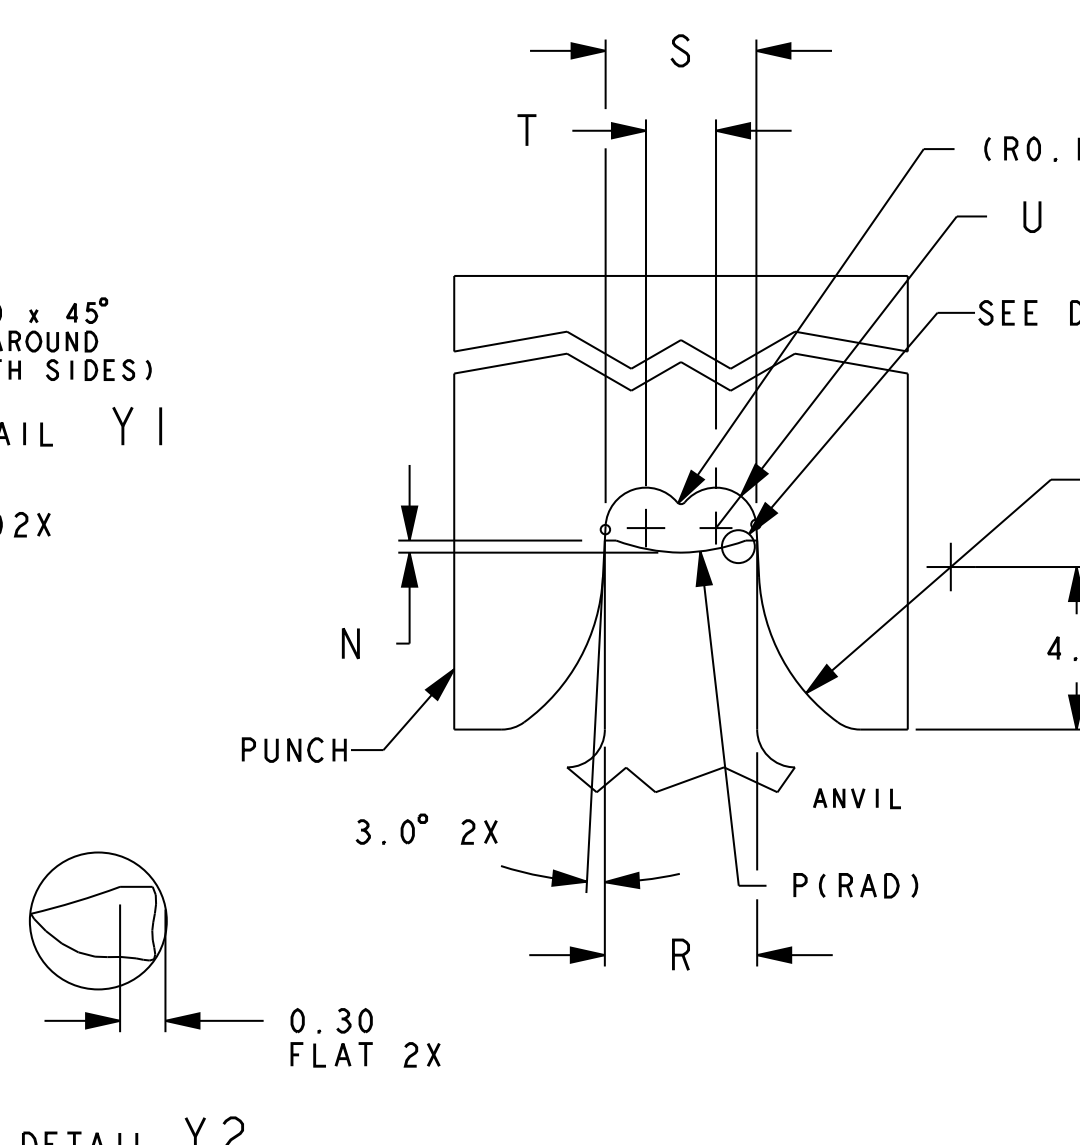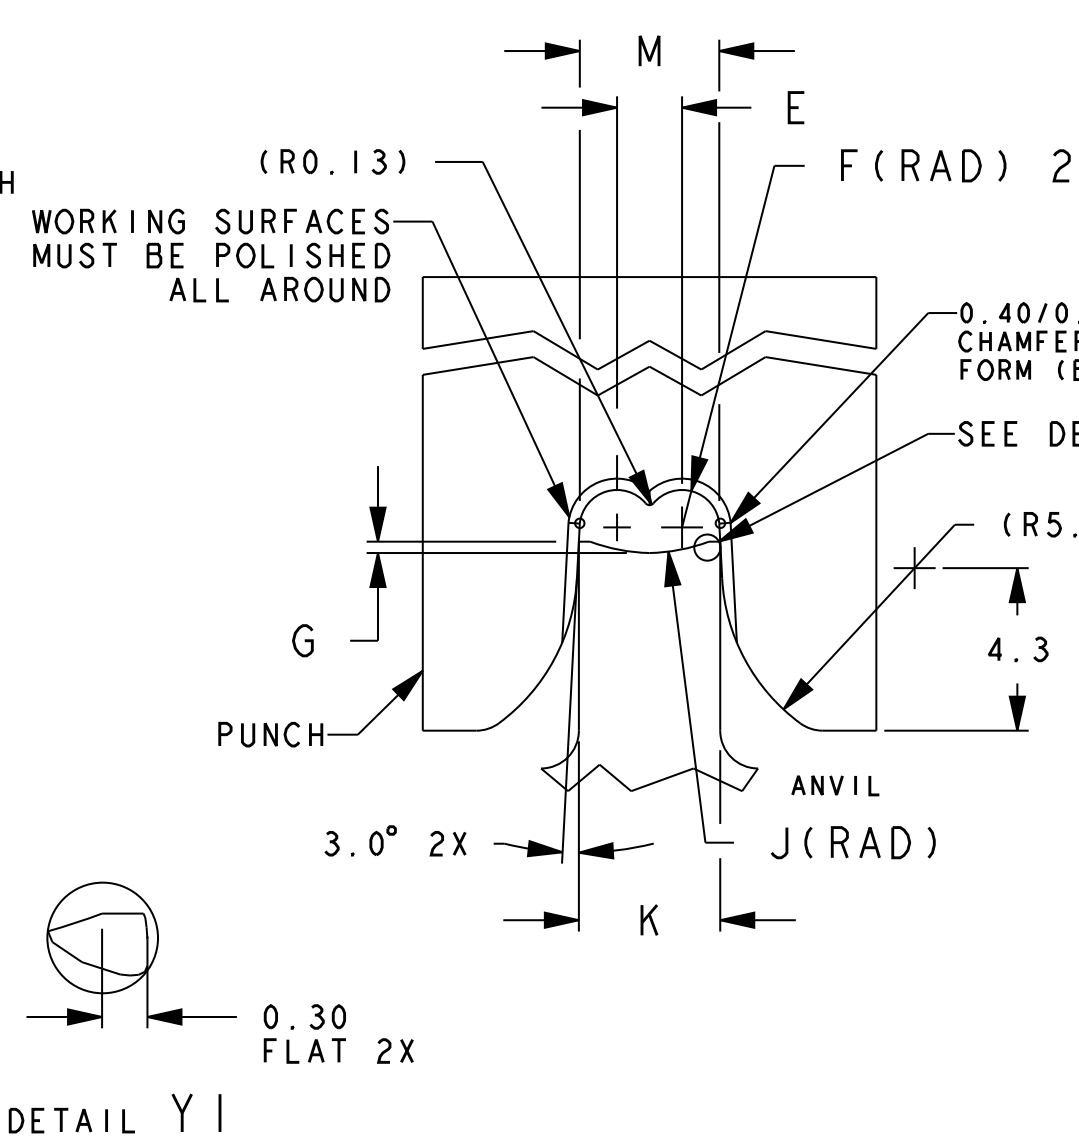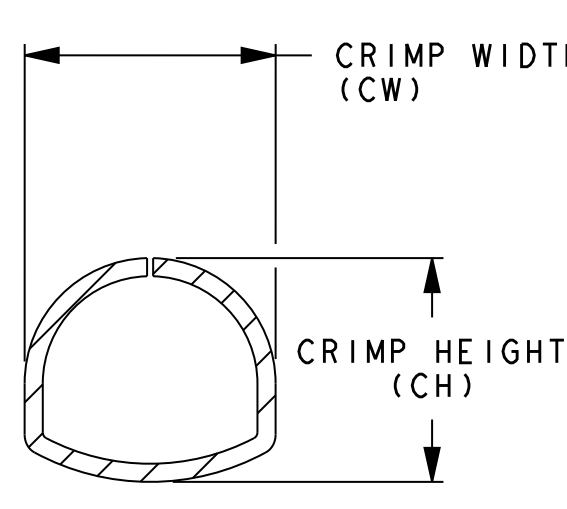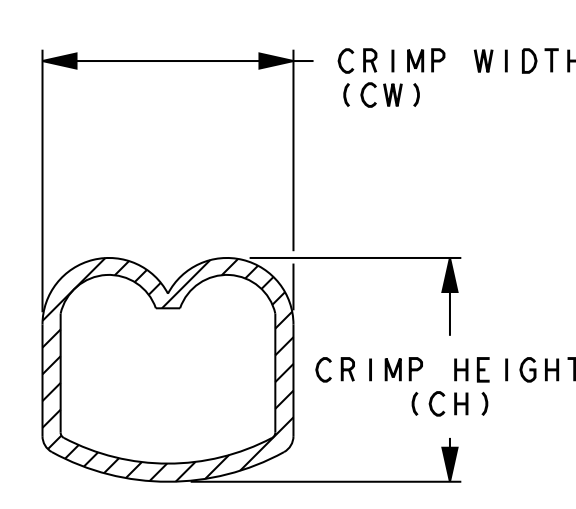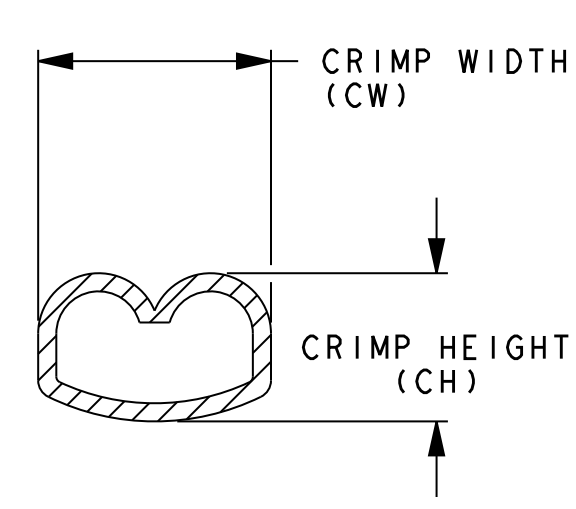

NOTES:

- 1) CONFORMS TO ALL APPLICABLE SECTIONS OF
SAE/JUSCAR-2 REV.3 EXCEPT TERMINAL BEND RESISTANCE
SECTION 5.2.2
SAE/JUSCAR-12 REV 2
SAE/JUSCAR-21
FORD SDS VER 11
- 2) TERMINAL SYMMETRICAL ABOUT CENTERLINE
EXCEPT AS SHOWN.
- 3) DIMENSIONAL TOLERANCE:
1 PLACE ± 0.25
2 PLACE ± 0.10
ANGULAR $\pm 3^\circ$
- 4) FOR CAVITY SPECIFICATION INFORMATION
REFERENCE F.C.I. DRAWING 15007 FOR UNSEALED CAVITY
AND F.C.I. DRAWING C15006 FOR SEALED CAVITY
- 5) SEE USCAR DRAWING EWCAP-001 FOR DIRECT CONNECT MATING
BLADE INFORMATION
- 6) QUALITY ASSURANCE REQUIREMENTS PER USCAR REQUIREMENTS. (2)
- 7) INDICATES IN-PROCESS INSPECTION FOR MANUFACTURING
DIMENSIONS OR SPECIFICATIONS. (2)
- 8) INDICATES IN-PROCESS GAGE INSPECTION FOR
MANUFACTURING DIMENSIONS. (2)
- 9) ONLY BALLOON DIMENSIONS AND NOTES ARE REQUIRED TO BE MEASURED
AT PPAP. ALL OTHER DIMENSIONS AND NOTES WITHOUT BALLOONS SHOULD
BE TREATED AS INFORMATIONAL.
- 10) LAST BALLOON NUMBER: 50, OMIT 3,11,21,22

CRIMP NOTES:

1. THE CRIMP AND CRIMP TOOLING DIMENSIONS HAVE BEEN ESTABLISHED AND VALIDATED TO USCAR-21 USING FCI TOOLS, MACHINES, AND PROCESSES. THE DIMENSIONS SHOWN ARE FOR REFERENCE.
2. WIRING SUPPLIERS ARE TO DEVELOP AND VALID THEIR CRIMPING SPECIFICATIONS AND PROCESSES ACCORDING TO ALL ASPECTS OF USCAR-21 REV.2. NOTE THAT AS STATED IN USCAR-21, WIRING SUPPLIER DEFINED CRIMPING SPECIFICATIONS AND CRIMPING PROCESSES MAY IMPACT CONDUCTOR CONDUCTOR OR INSULATION GRIP. REQUEST FOR CONTACT DELPHI ENGINEERING FOR ANY NEEDED ASSISTANCE IN THIS REGARD.
3. DESIGN REFERENCE INFORMATION: IT IS RECOMMENDED THAT THE NOTED NOMINALS SET BETWEEN THE CONDUCTOR FOR AND INSULATION GRIP NOT BE CHANGED BY THE CRIMPING PROCESS. RESIZING THIS FEATURE DURING CRIMPING CAN NEGATIVELY IMPACT CONNECTOR SYSTEM FUNCTION. ACCEPTABILITY OF THE ACTUAL NOTED CRIMPED OFFSET, CRIMPING SPECIFICATION, AND CRIMPING PROCESS USED IS TO BE DETERMINED AS DEFINED IN CRIMP NOTE 2.
4. DESIGN REFERENCE INFORMATION: CRIMPED TERMINALS ARE USED ON VARIOUS CONNECTOR APPLICATIONS. NORMALS FOR DESIGN PURPOSES ARE A CONDUCTOR AND INSULATION CRIMP ANGLE TOLERANCE OF ± 3 DEGREES RELATIVE TO TERMINAL DATUM "B" CAN BE ASSUMED. ACTUAL CRIMP TOLERANCES DEFINED WITHIN A HARNESS MAKER'S CRIMPING PROCESS ARE SPECIFIC TO THAT CRIMPING PROCESS. APPLICATIONS ARE AVAILABLE BY FULL VALIDATION TO ALL ASPECTS OF USCAR-21 INCLUDING SECTION 4.2.5

[illegible]